



2342

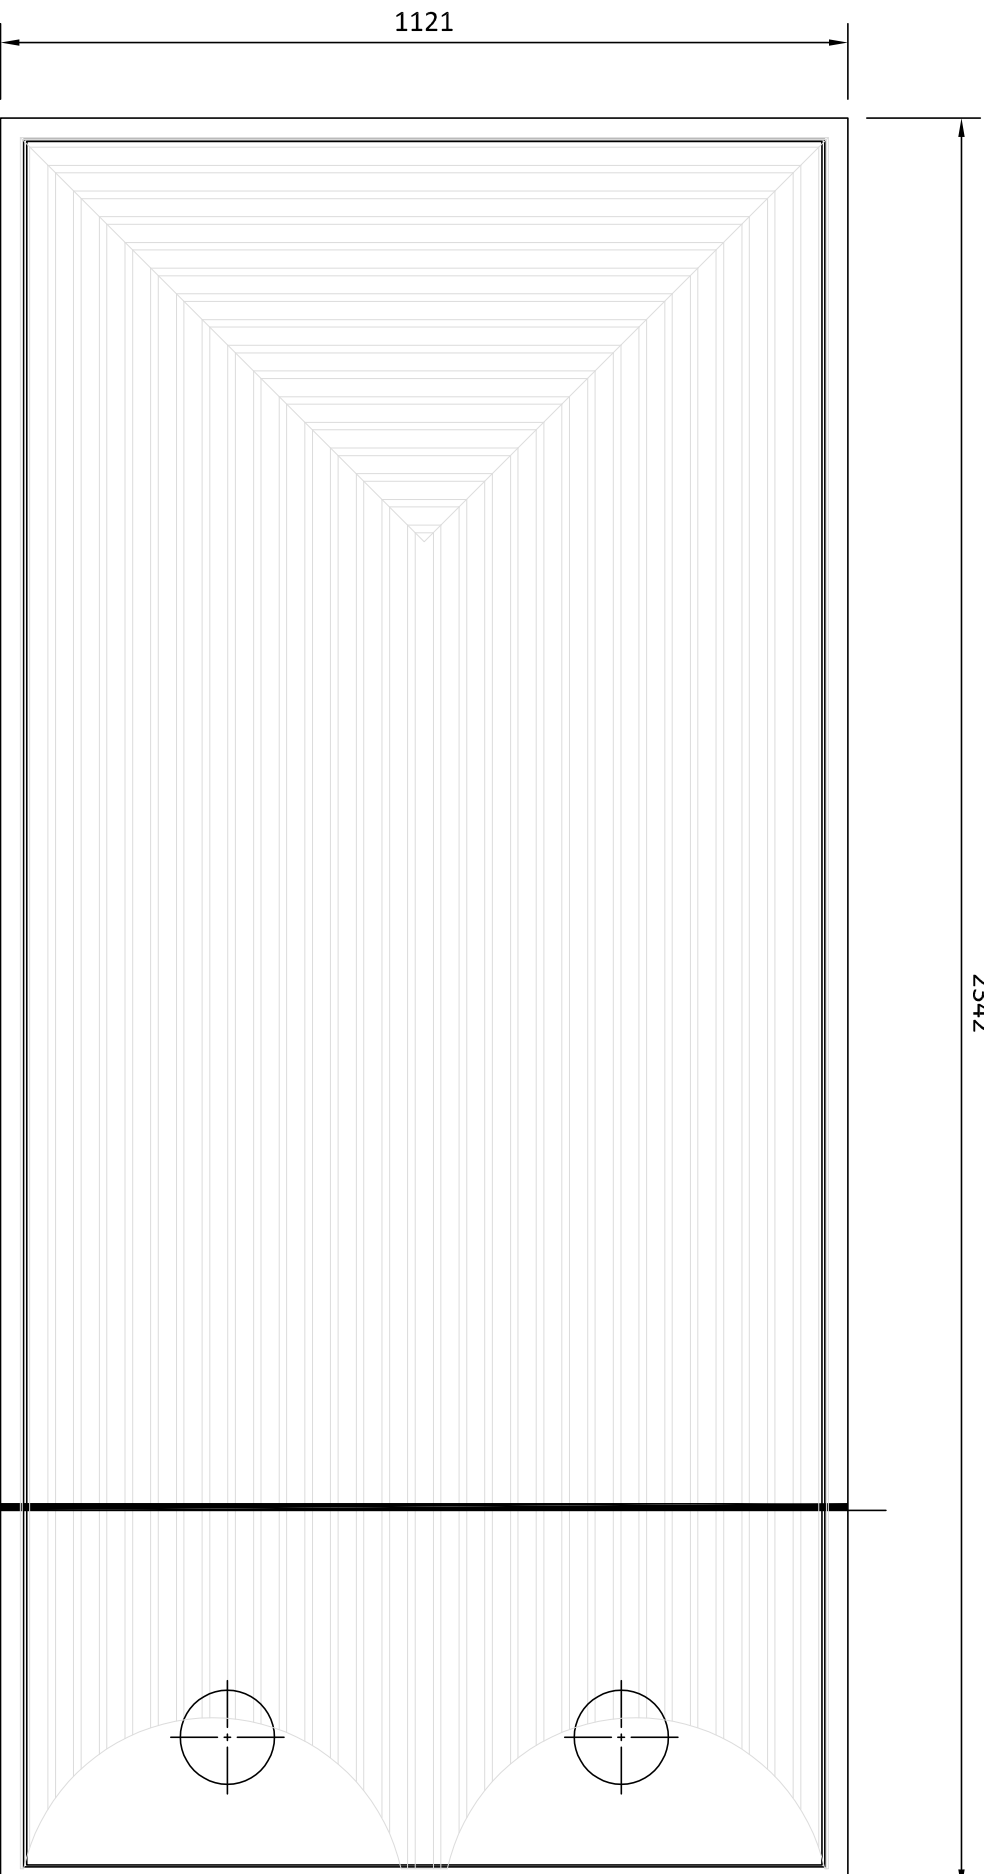


### BASIC COLLECTOR ELEVATION

SCALE : 1:10

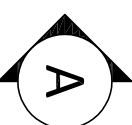

1121

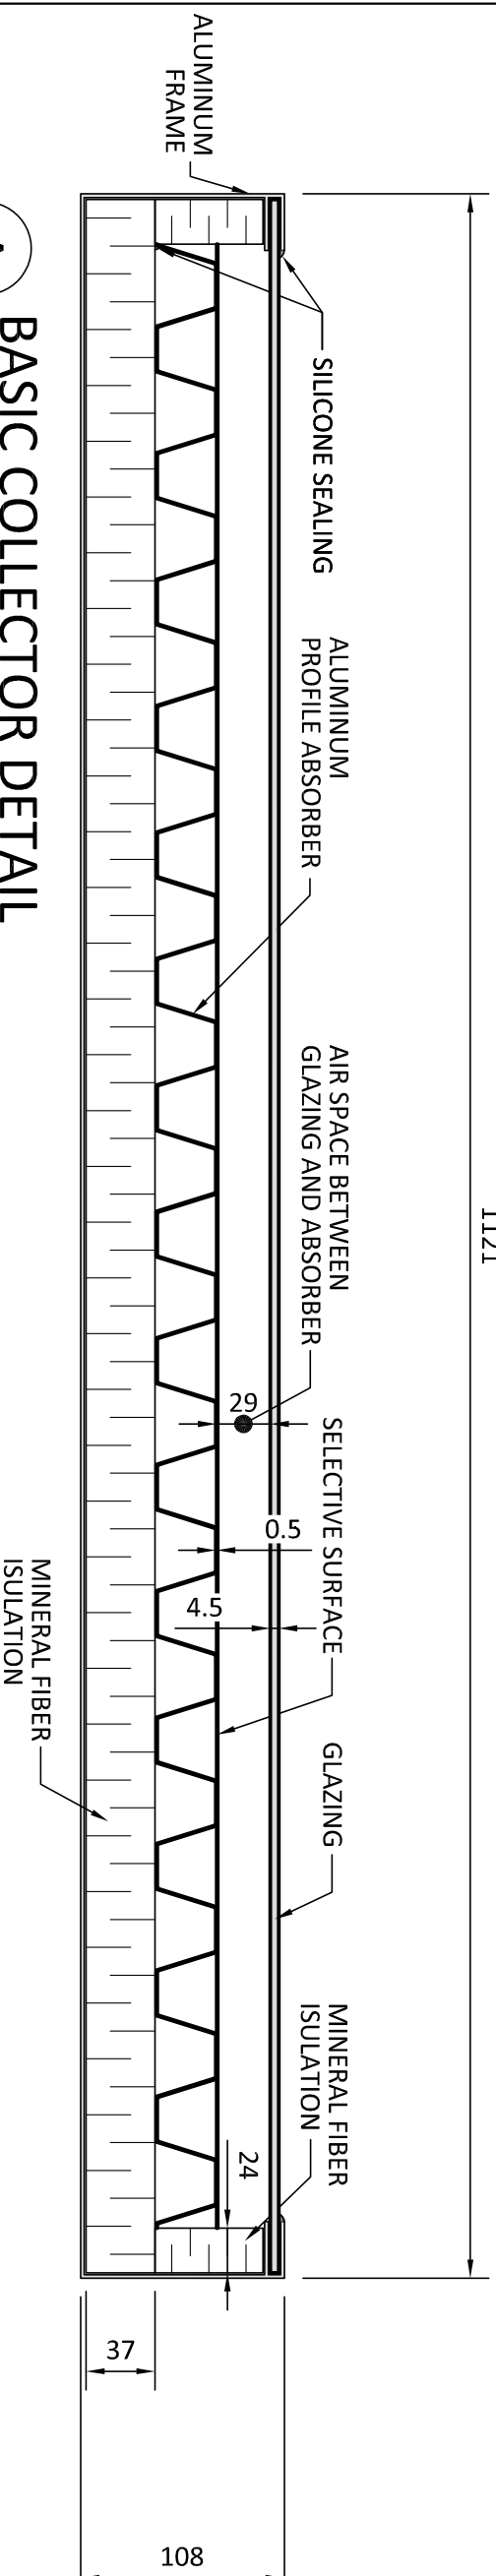

### BASIC COLLECTOR DETAIL

SCALE : 1:4

A



#### Notes:

- Before starting any work, the contractor must verify all dimensions and measurements on site

#### Revisions

#	Date	Drawing by	Description
1	26 / 04 / 2017	M. White	For Approval

#### Project

**TRIGO**

#### Drawing

**BASIC COLLECTOR**

#### File name :

X0001\_Drawing\_Basic Collector\_R1.0\_20170426

#### Date :

26 / 04 / 2017

#### Drawn by :

Draftman

#### Verified by :

Trigo Ingineer

#### Format


11" x17"

#### # Page


1 / 6

**Notes:**

- Before starting any work, the contractor must verify all dimensions and measurements on site

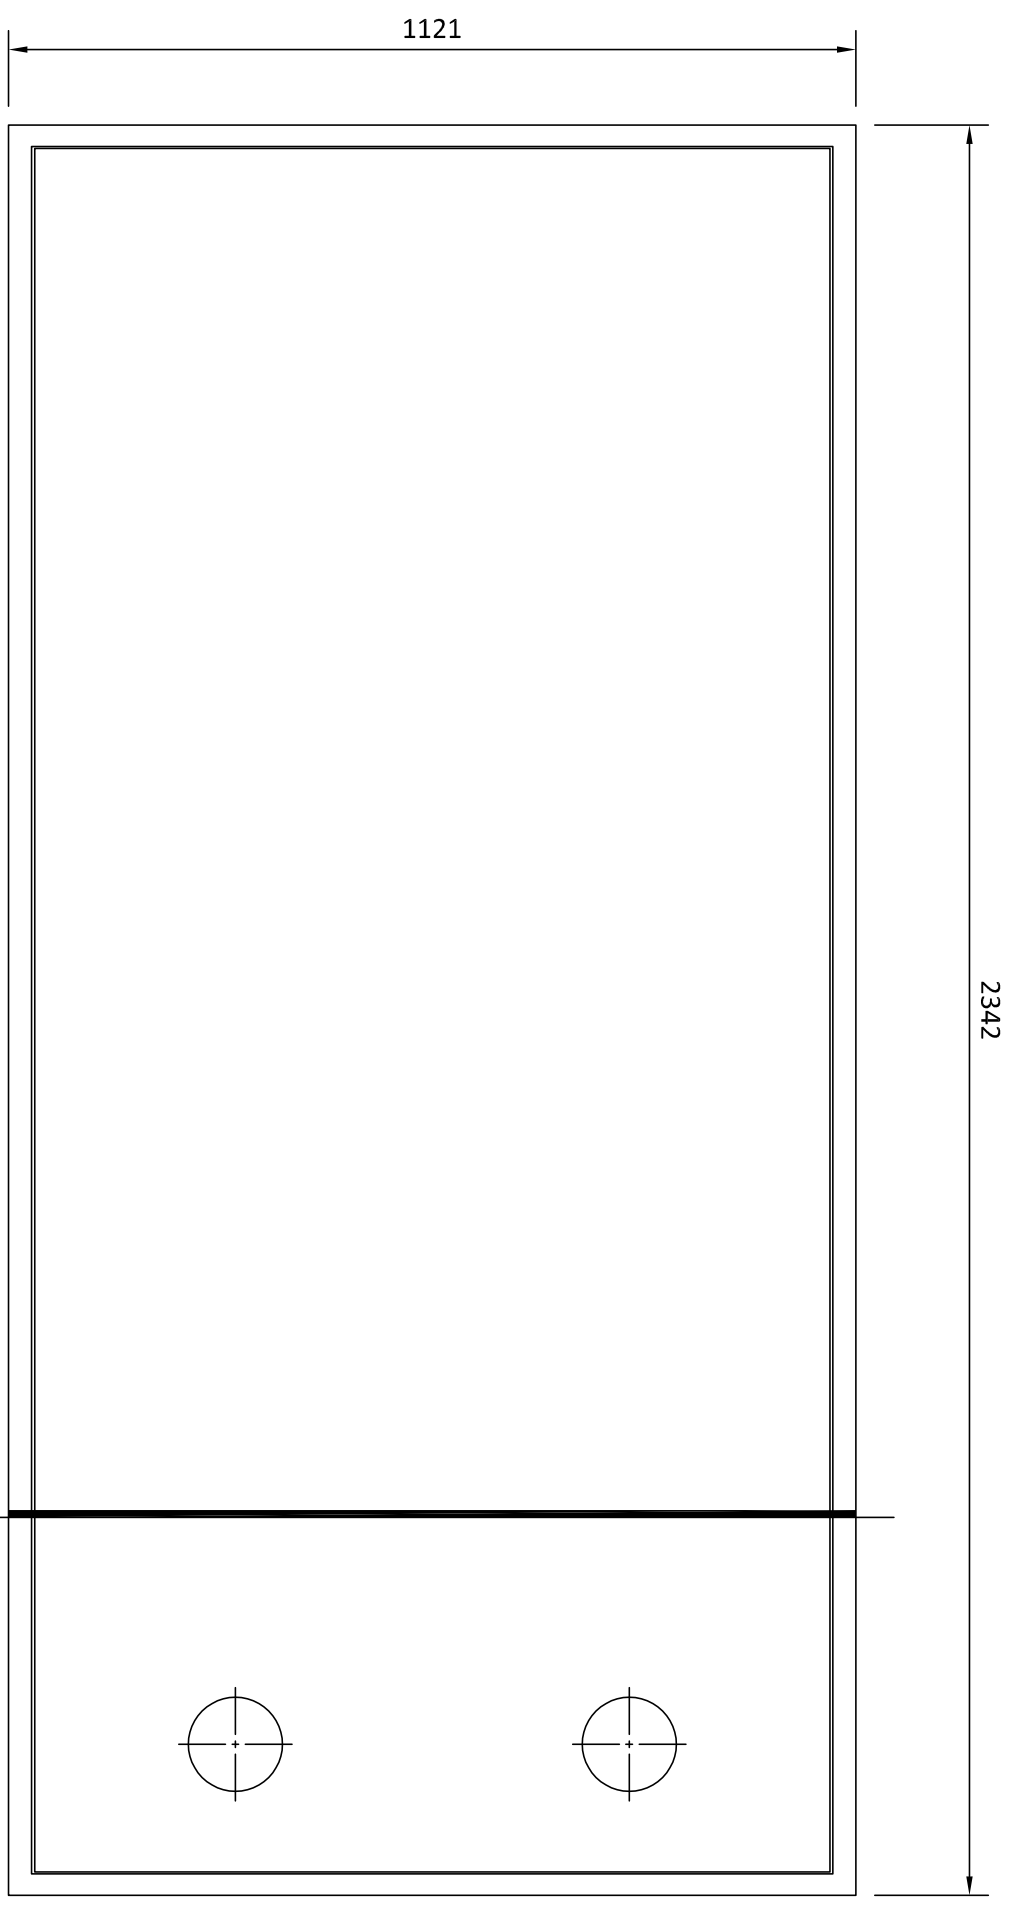

**BASIC COLLECTOR FRAME ELEVATION**  
SCALE : 1:10

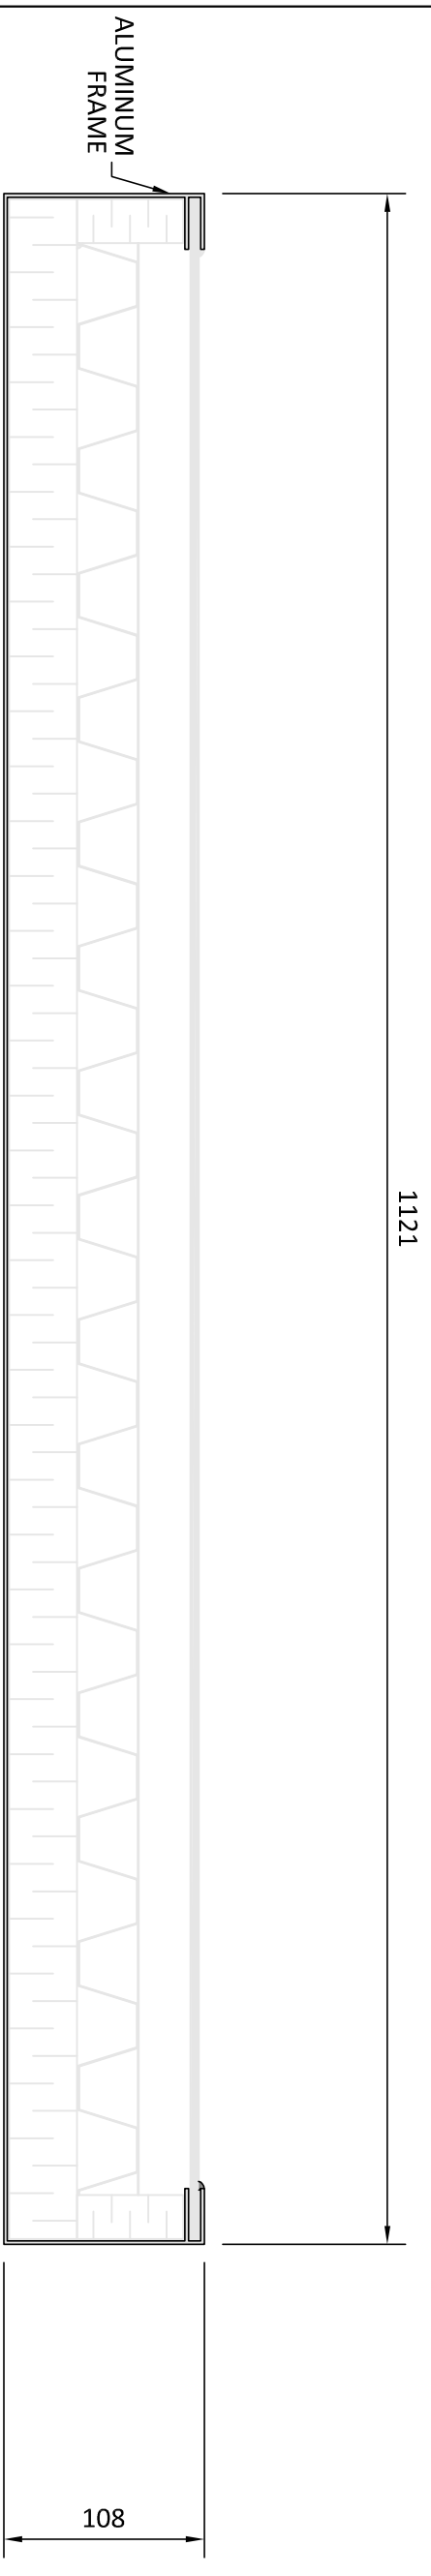

**A**  
**BASIC COLLECTOR FRAME DETAIL**  
SCALE : 1:4

1121

108

Revisions			
#	Date	Drawing by	Description
1	26 / 04 / 2017	M. White	For Approval

Project: **TRIGO**

Drawing: **BASIC COLLECTOR FRAME**

File name: X0001\_Drawing\_Basic Collector\_R1.0\_20170426

Date: 26 / 04 / 2017

Drawn by: **Draftman**


Verified by: **Trigo Ingineer**

Format: 11" x 17"

# Page: 2 / 6



**Notes:**

- Before starting any work, the contractor must verify all dimensions and measurements on site

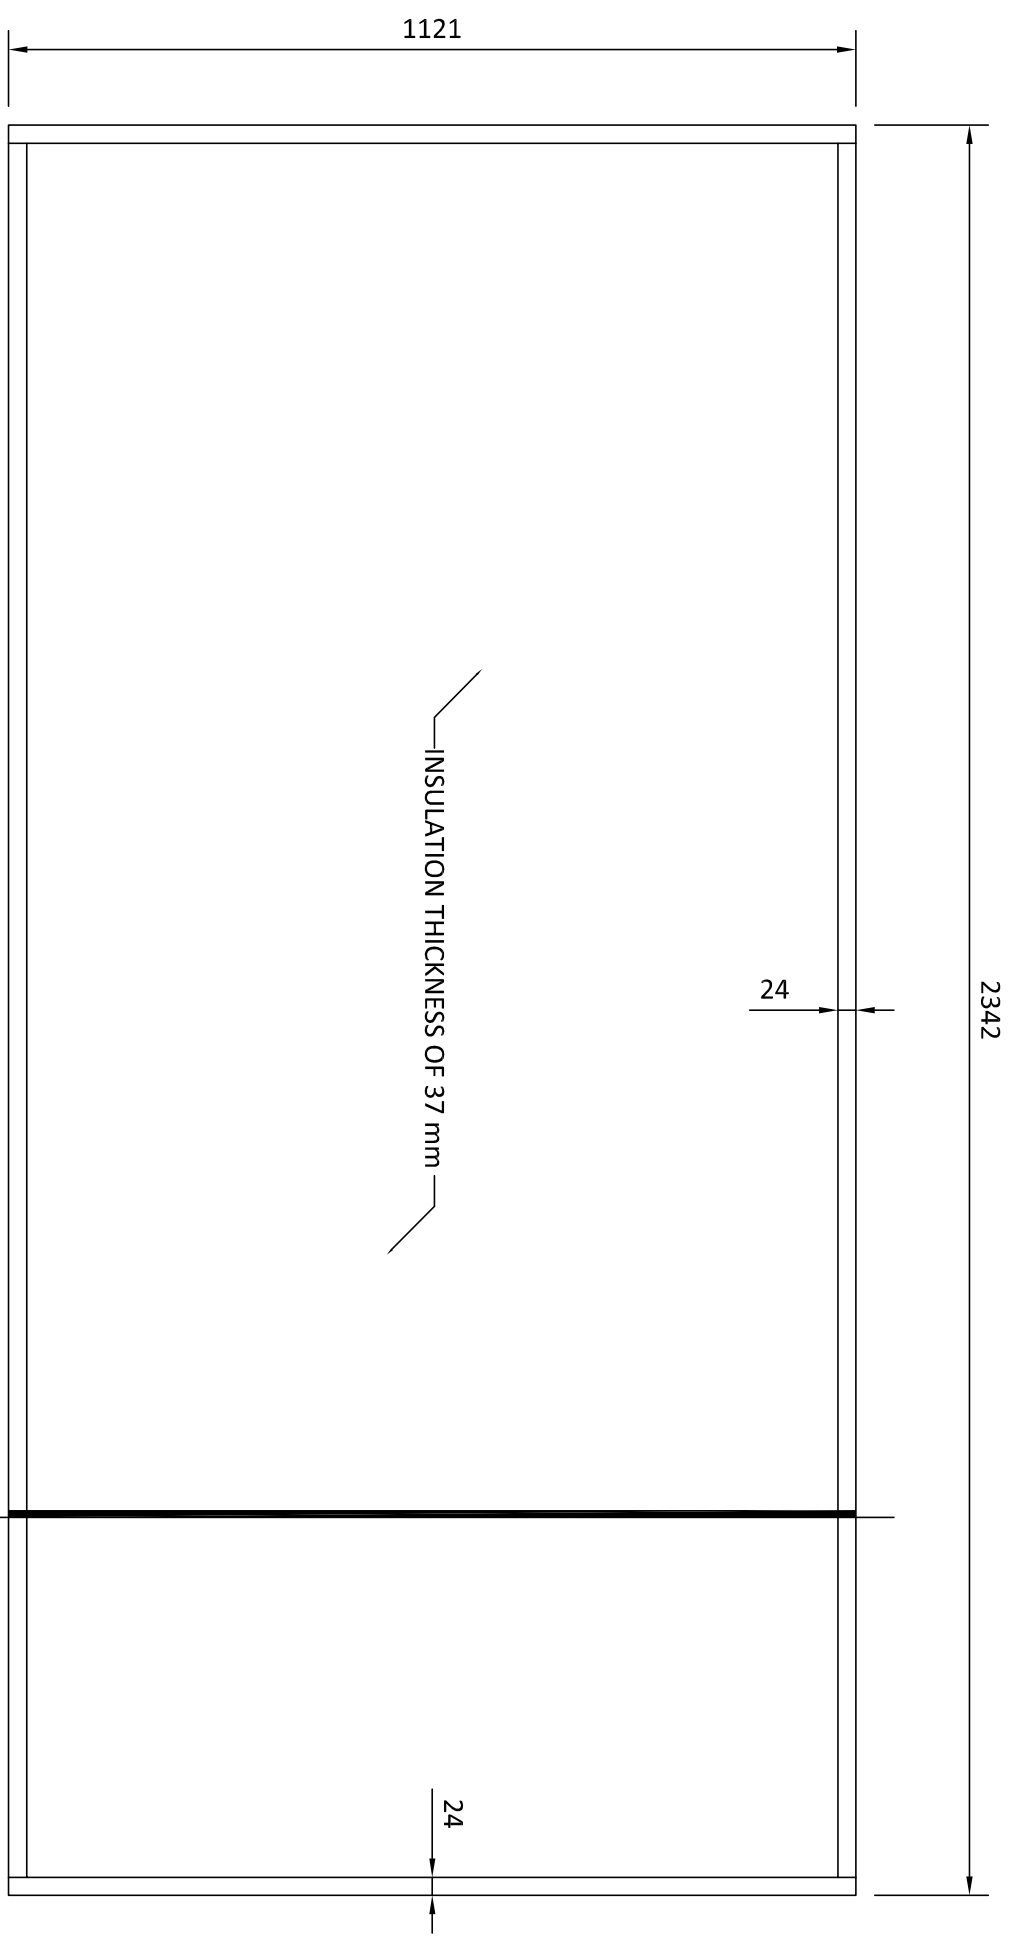


**BASIC COLLECTOR INSULATION ELEVATION**

SCALE : 1:10

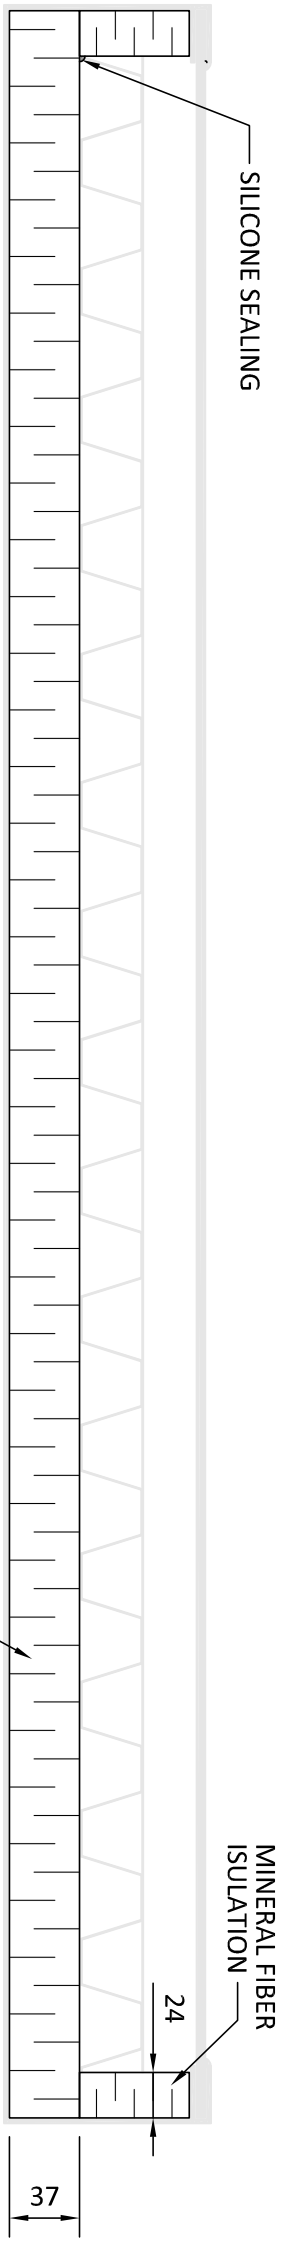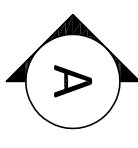

**BASIC COLLECTOR INSULATION DETAIL**

SCALE : 1:4

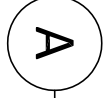

Revisions

#	Date	Drawing by	Description
1	26 / 04 / 2017	M. White	For Approval

Project

**TRIGO**

Drawing  
**BASIC COLLECTOR INSULATION**

File name : X0001\_Drawing\_Basic Collector\_R1.0\_20170426


Date : 26 / 04 / 2017

Drawn by : Draftman  
Format : 11" x 17"

Verified by : Trigo Ingineer  
# Page : 3 / 6


**Notes:**

- Before starting any work, the contractor must verify all dimensions and measurements on site

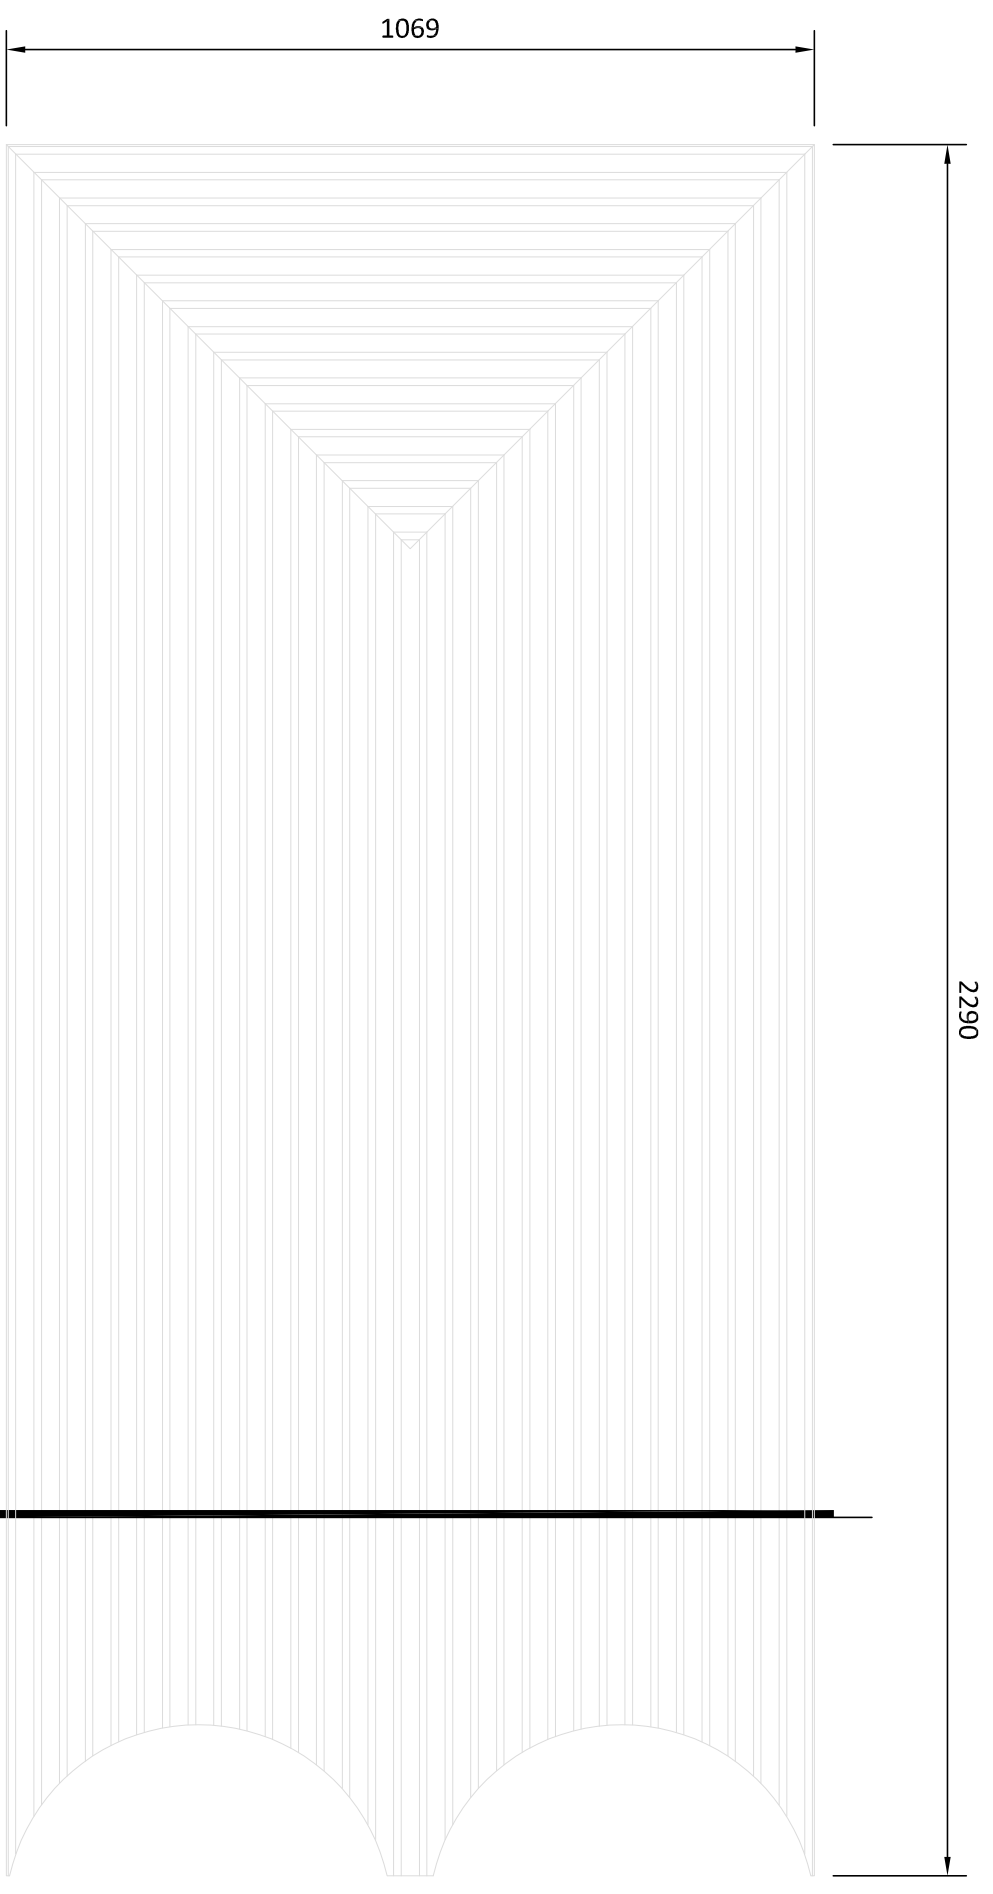

**BASIC COLLECTOR ABSORBER ELEVATION**


SCALE : 1:10

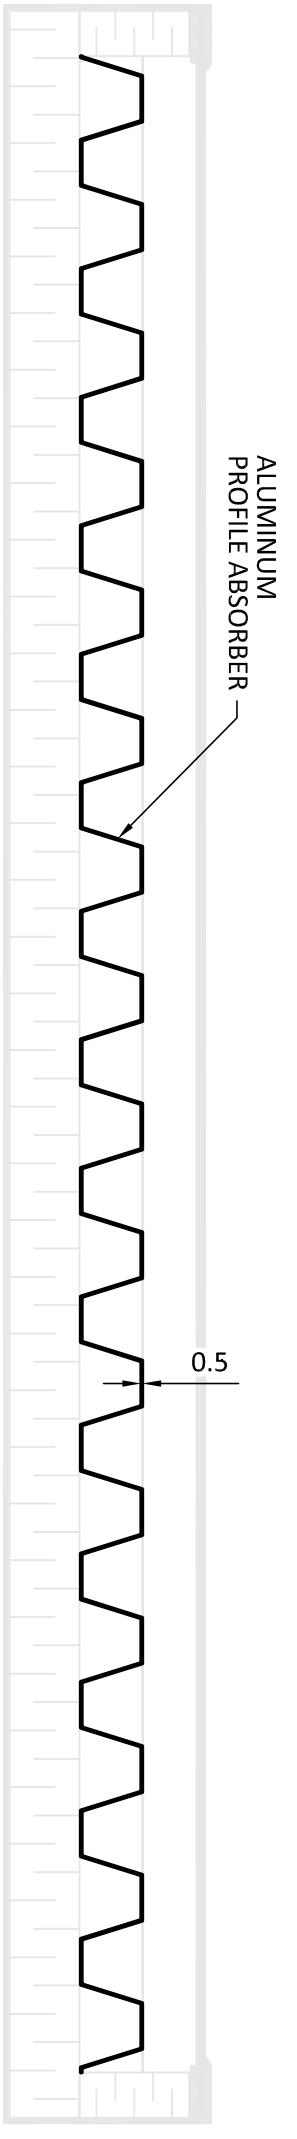

ALUMINUM PROFILE ABSORBER

**BASIC COLLECTOR ABSORBER DETAIL**

SCALE : 1:4

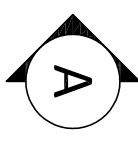

**Revisions**

#	Date	Drawing by	Description
1	26 / 04 / 2017	M. White	For Approval

**Project**

**TRIGO**

**Drawing**  
**BASIC COLLECTOR ABSORBER**

File name : X0001\_Drawing\_Basic Collector\_R1.0\_20170426

Date : 26 / 04 / 2017


Drawn by : Draftman  
Format : 11" x 17"

Verified by : Trigo Ingineer  
# Page : 4 / 6





**Notes:**

- Before starting any work, the contractor must verify all dimensions and measurements on site

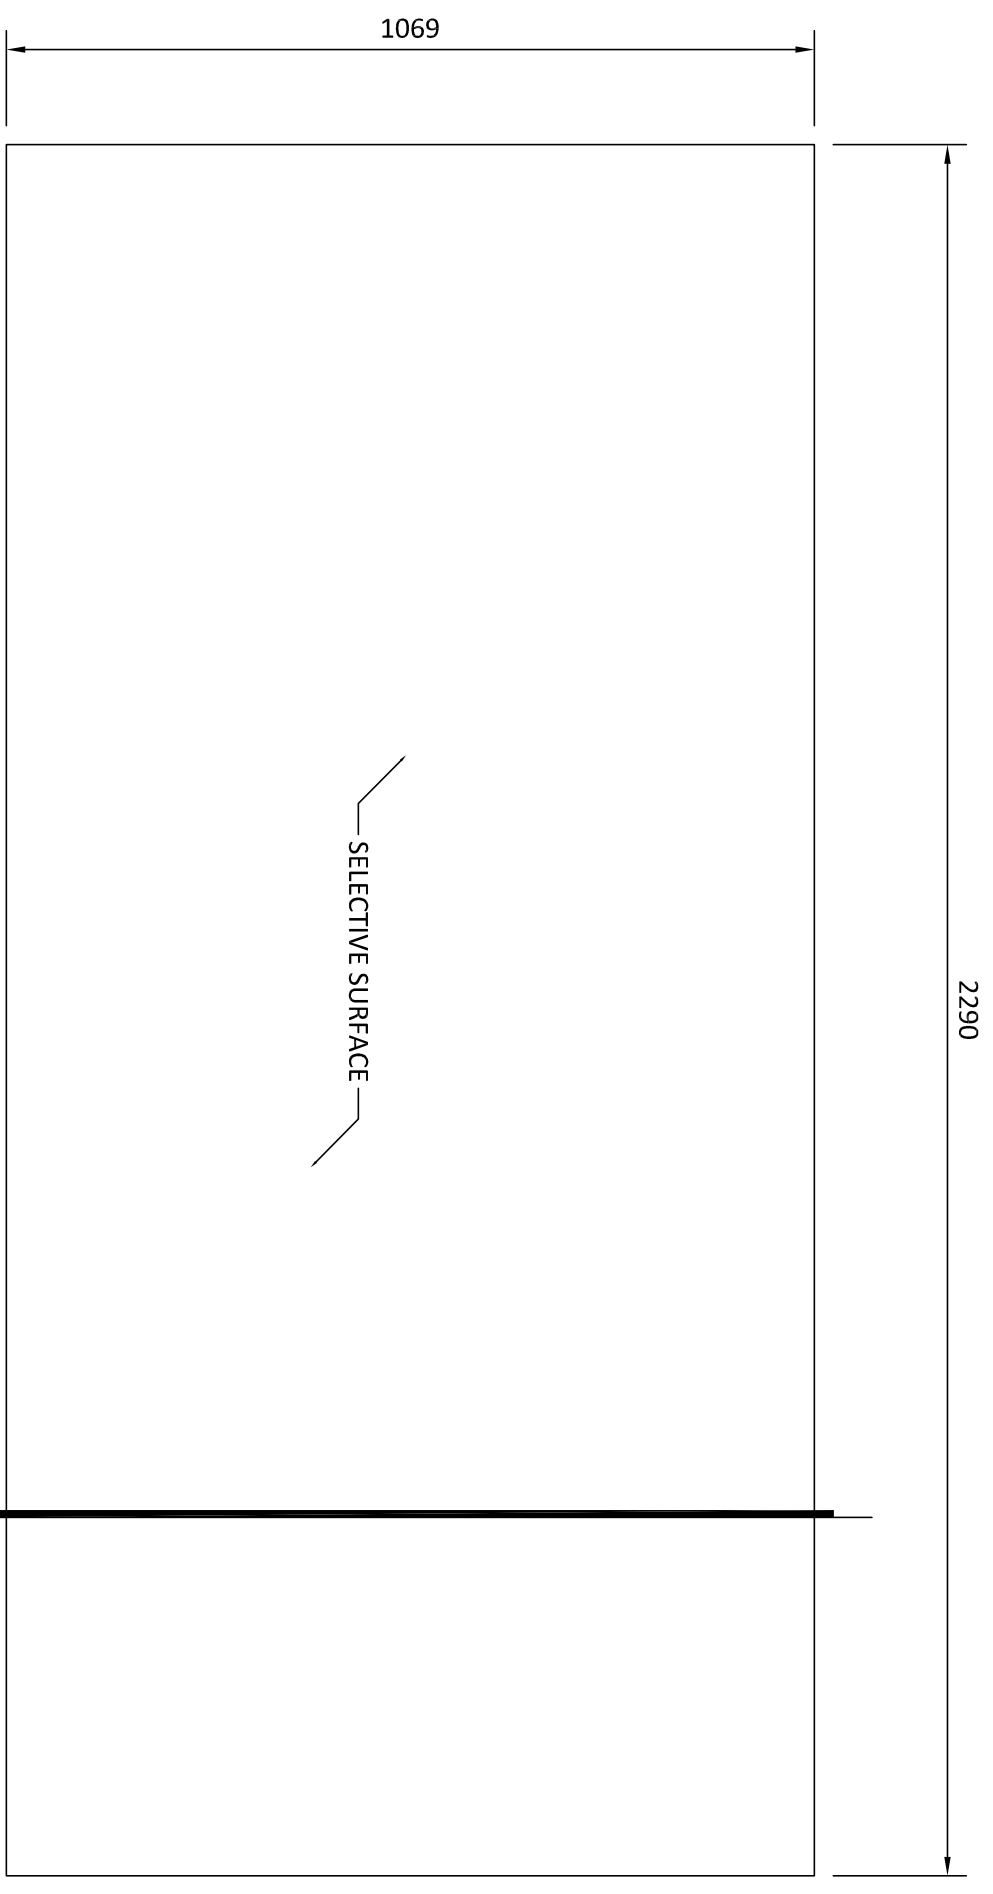

**BASIC COLLECTOR SELECTIVE SURFACE ELEVATION**

SCALE : 1:10

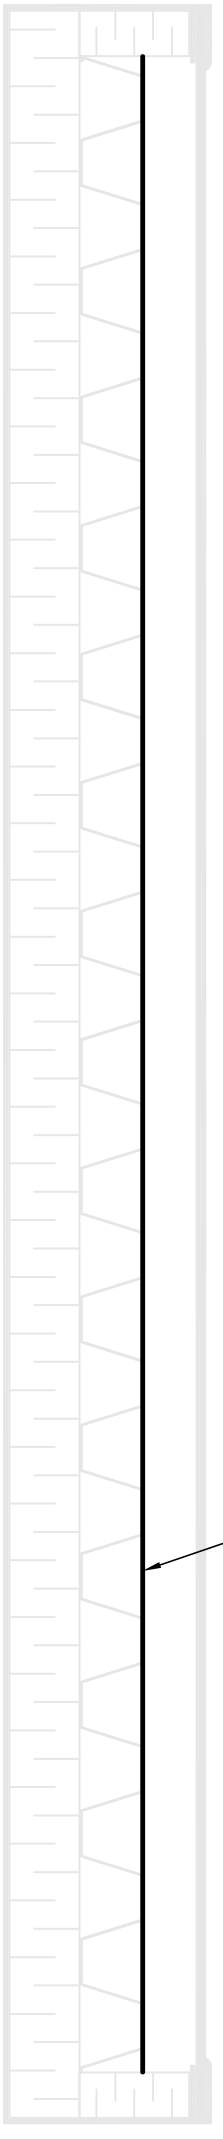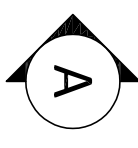

**BASIC COLLECTOR SELECTIVE SURFACE DETAIL**



SCALE : 1:4

**Revisions**

#	Date	Drawing by	Description
1	26 / 04 / 2017	M. White	For Approval

**Project**

**TRIGO**

**BASIC COLLECTOR SELECTIVE SURFACE**

File name : X0001\_Drawing\_Basic Collector\_R1.0\_20170426


Date : 26 / 04 / 2017

Drawn by : Draftman  
Format : 11" x 17"

Verified by : Trigo Ingineer  
# Page : 5 / 6



**Notes:**

- Before starting any work, the contractor must verify all dimensions and measurements on site

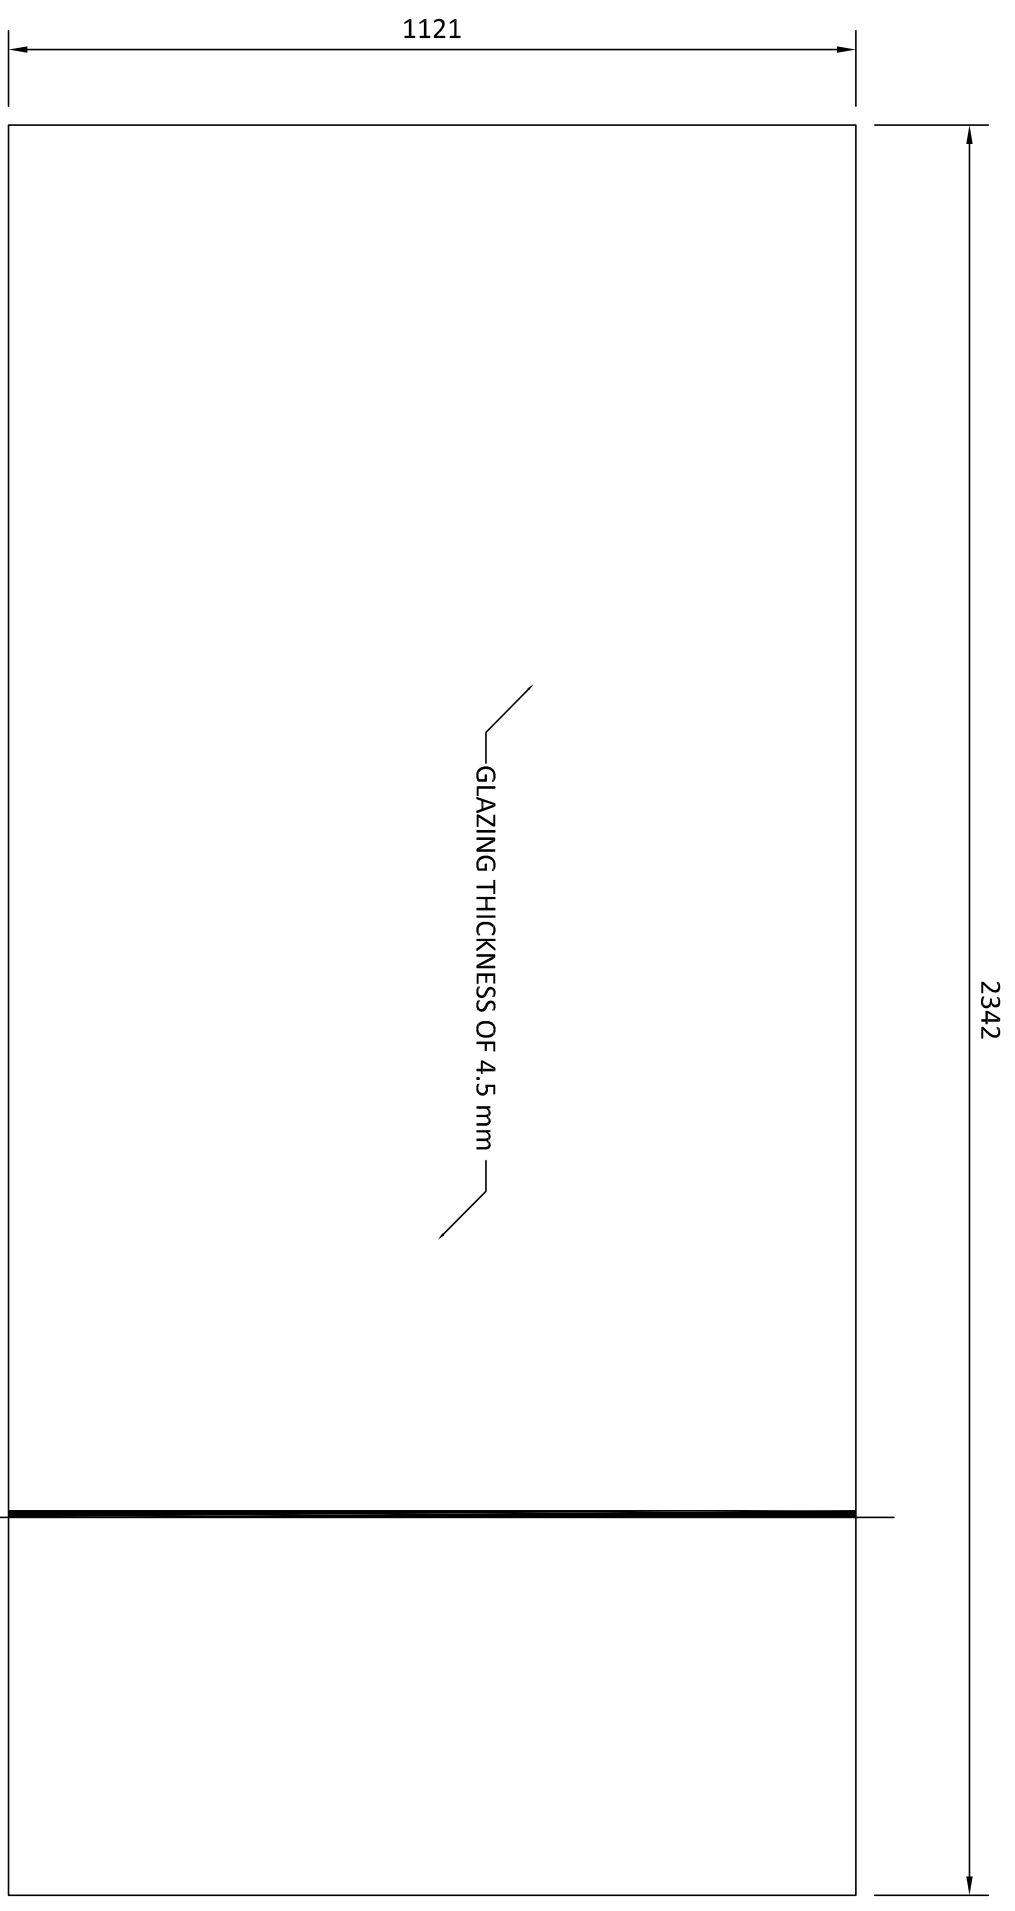


**BASIC COLLECTOR GLAZING ELEVATION**

SCALE : 1:10

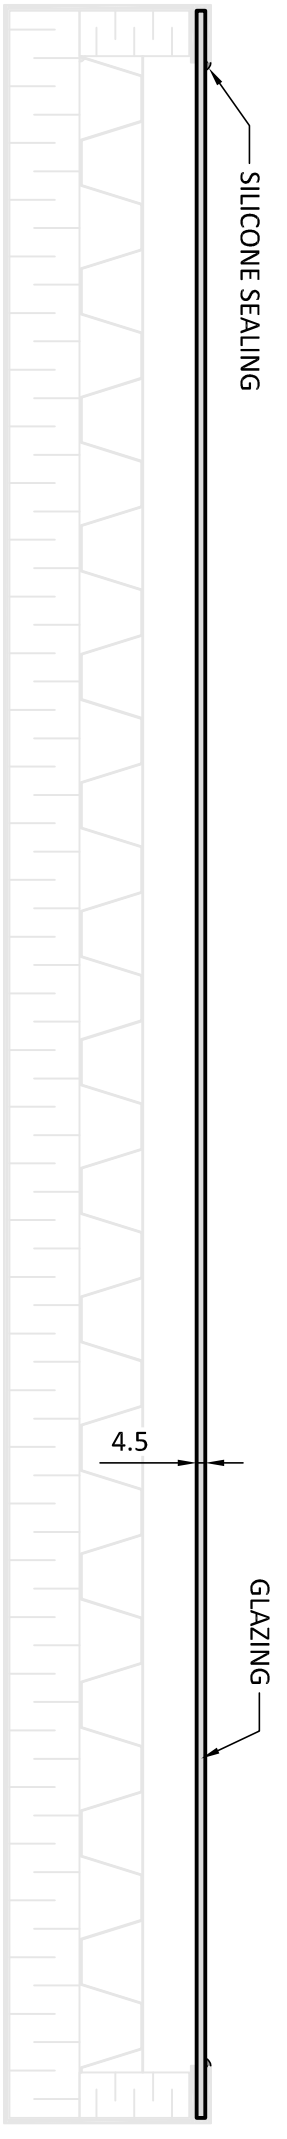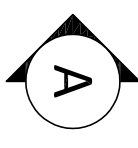

**BASIC COLLECTOR GLAZING DETAIL**

SCALE : 1:4

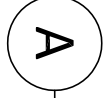

**Revisions**

#	Date	Drawing by	Description
1	26 / 04 / 2017	M. White	For Approval

**Project**

**TRIGO**

**Drawing**  
**BASIC COLLECTOR GLAZING**

File name : X0001\_Drawing\_Basic Collector\_R1.0\_20170426

Date : 26 / 04 / 2017

Drawn by : Draftman  
Format : 11" x 17"

Verified by : Trigo Ingineer  
# Page : 6 / 6