


**FRESCO COLLECTOR ELEVATION**  
SCALE : 1:16

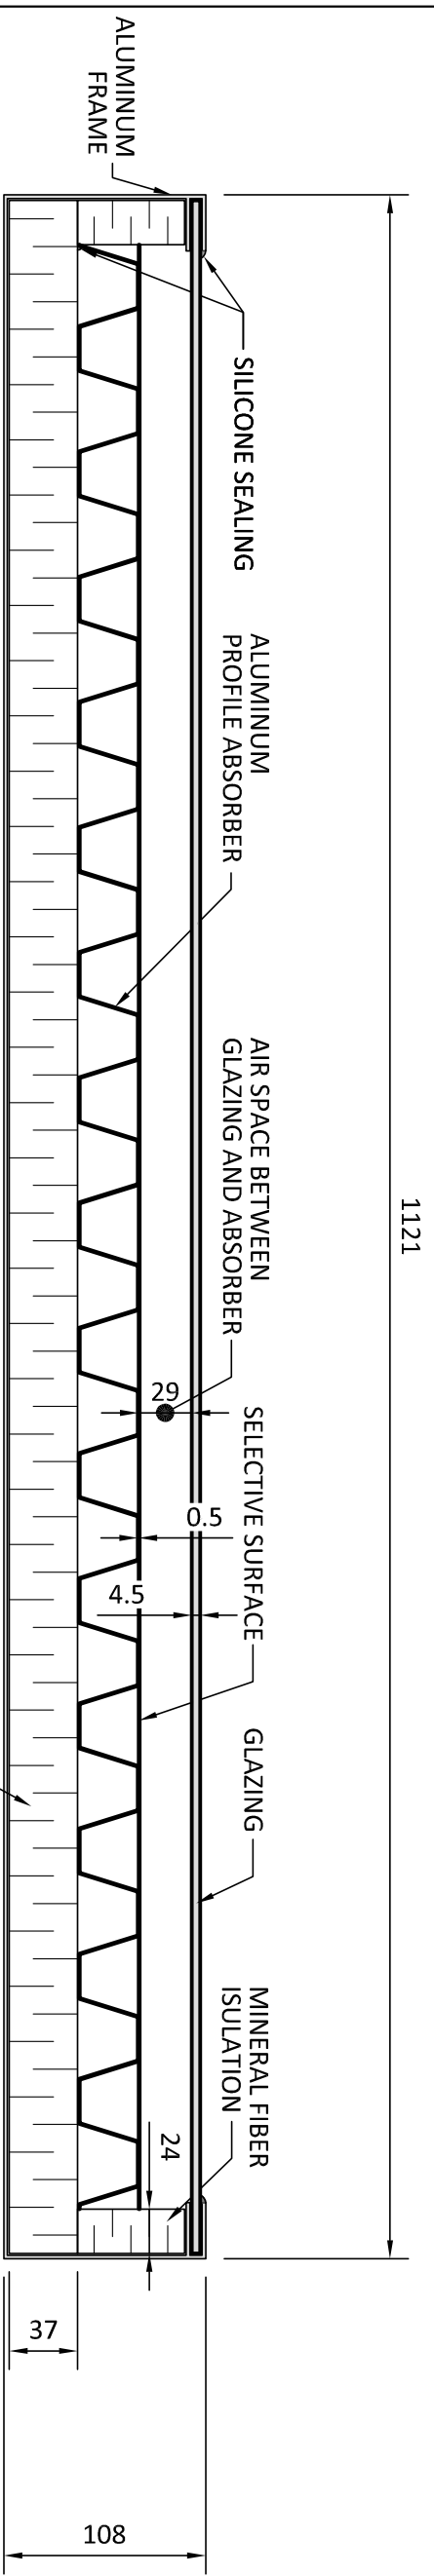

**A** **FRESCO COLLECTOR DETAIL**  
SCALE : 1:4

**Notes:**

- Before starting any work, the contractor must verify all dimensions and measurements on site

**Revisions:**

#	Date	Drawing by	Description
1	136 / 04 / 2017	M. White	For Approval
2	103 / 07 / 2017	M. White	For Approval

**TRIGO**  
Project


**BASIC COLLECTOR**  
Drawing

File name : X0001\_Drawing\_Basic Collector\_22.0\_20170703  
Date : 03 / 07 / 2017

Drawn by : Draftman  
Verified by : Trigo Ingineer

Format : 11" x 17"  
# Page : 1 / 6


4684

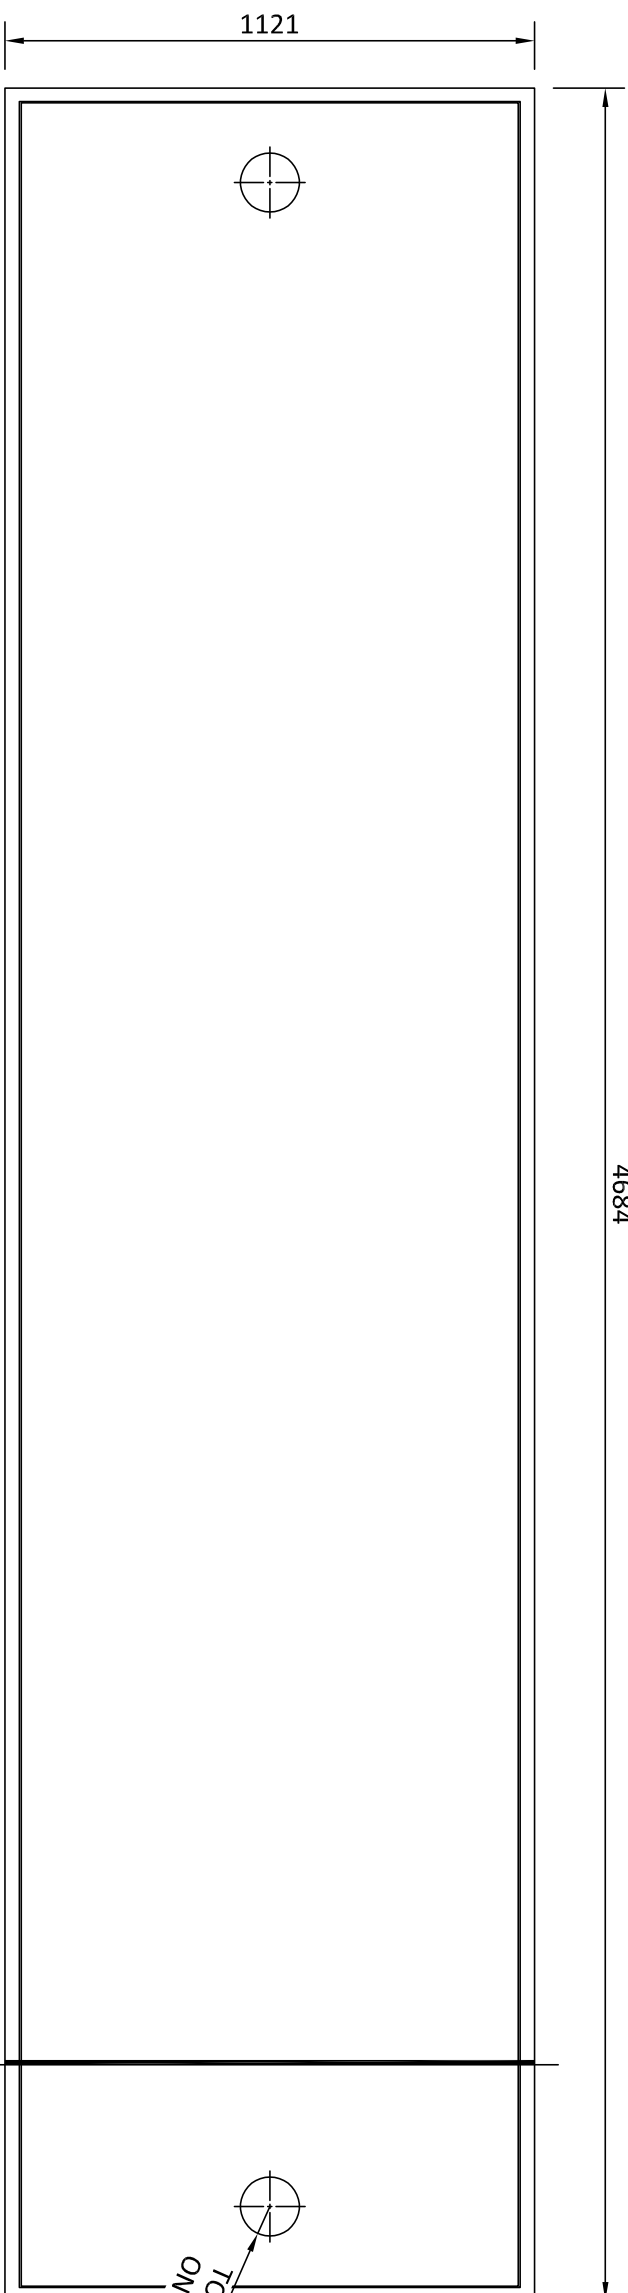

### FRESCO COLLECTOR FRAME ELEVATION

SCALE : 1:16

1121

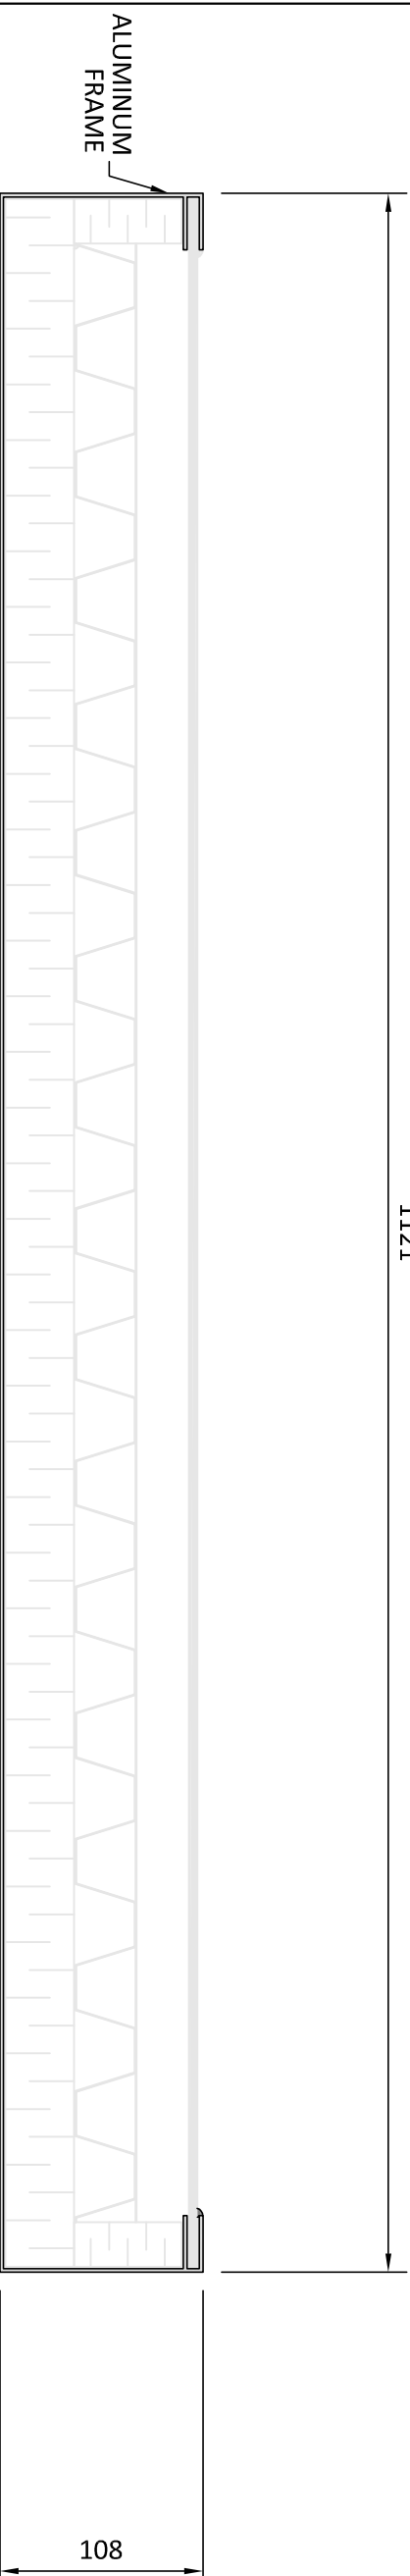

ALUMINUM  
FRAME

108

#### Notes:

- Before starting any work, the contractor must verify all dimensions and measurements on site

#### REVISIONS

#	Date	Drawing by	Description
1	36 / 04 / 2017	M. White	For Approval
2	03 / 07 / 2017	M. White	For Approval

#### Project

**TRIGO**

#### Drawing

**BASIC COLLECTOR FRAME**

#### File name:

X0001\_Drawing\_Basic Collector\_22.0\_20170703

#### Date:

03 / 07 / 2017

#### Drawn by:

Draftman

#### Verified by:

Trigo Ingineer

#### Format:

11" x17"


#### # Page:

2 / 6


A

### FRESCO COLLECTOR FRAME DETAIL

SCALE : 1:4

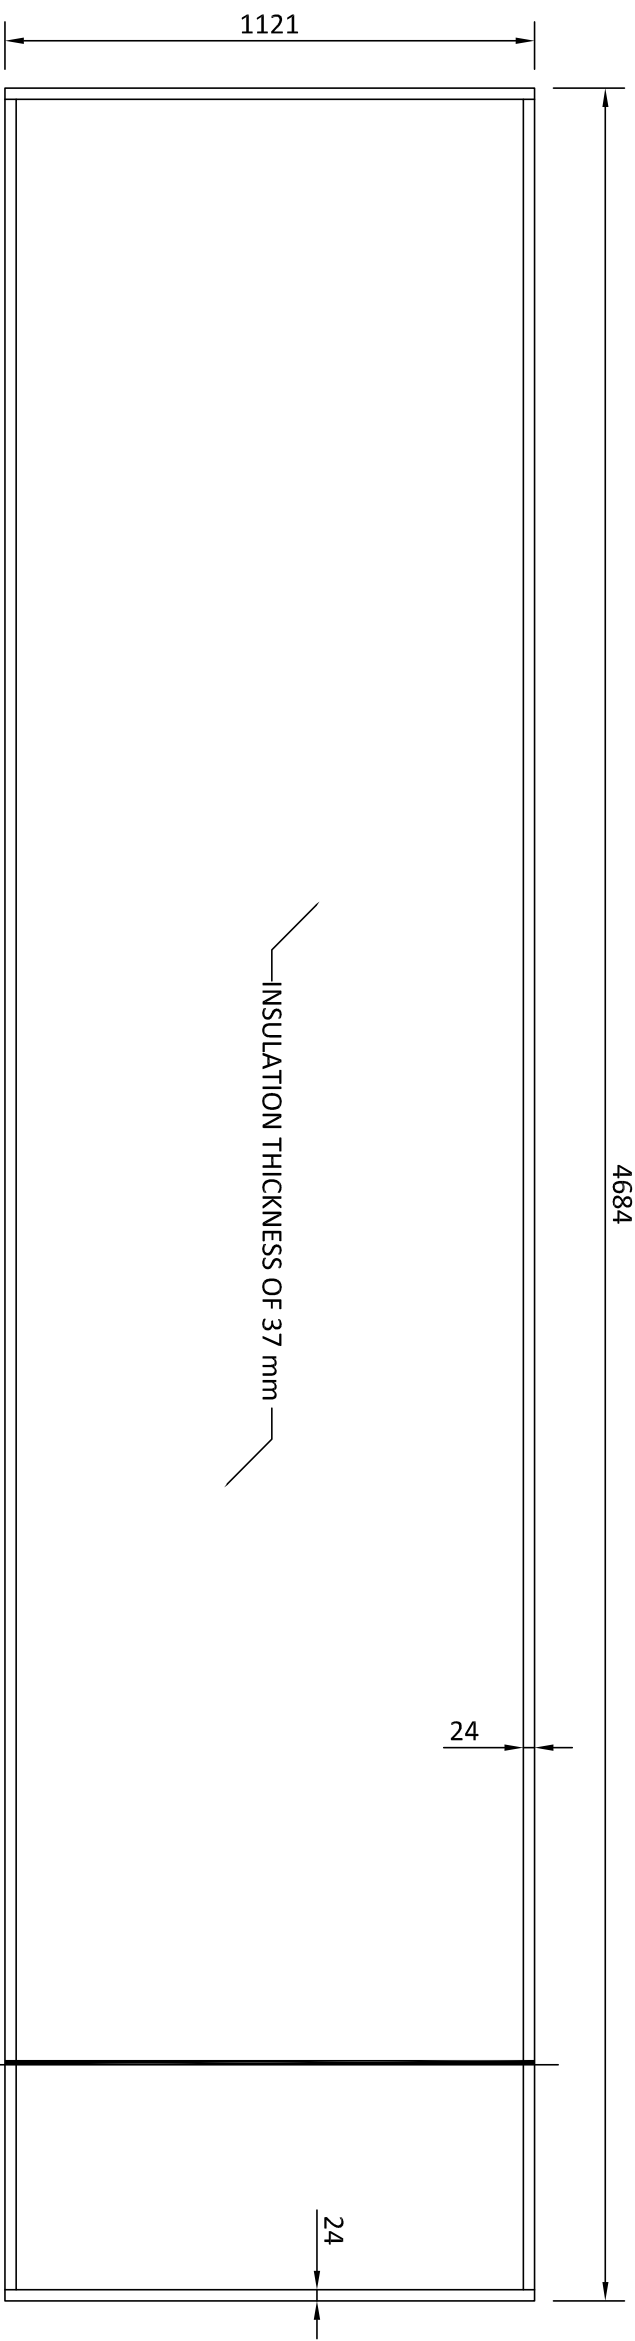

**FRESCO COLLECTOR INSULATION ELEVATION**  
SCALE : 1:16

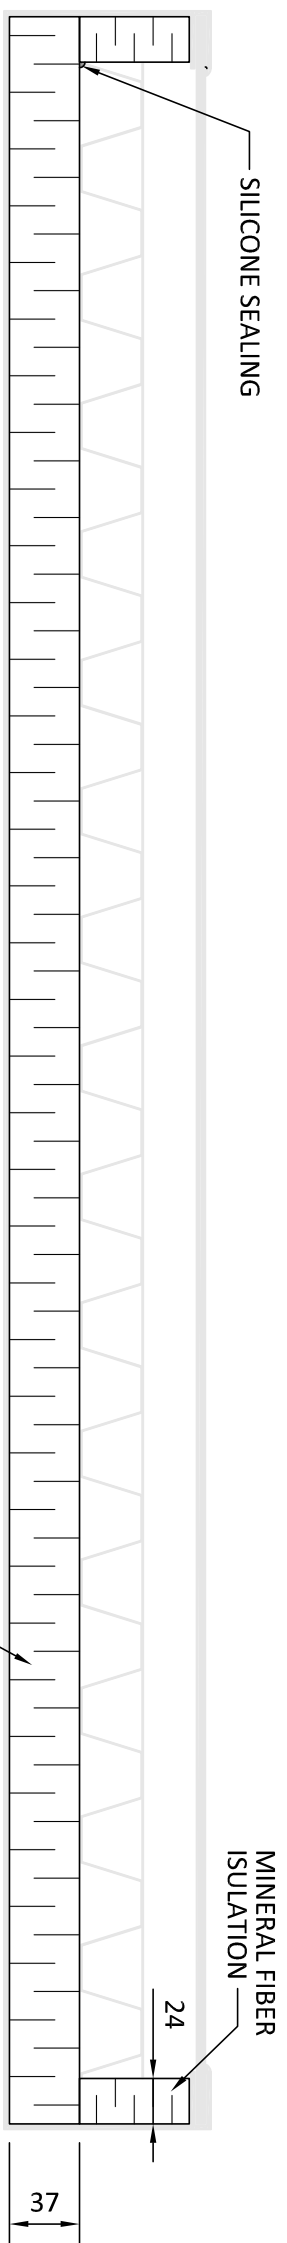

**A**  
**FRESCO COLLECTOR INSULATION DETAIL**  
SCALE : 1:4

**Notes:**

- Before starting any work, the contractor must verify all dimensions and measurements on site

**Revisions**

#	Date	Drawing by	Description
1	30 / 04 / 2017	M. White	For Approval
2	03 / 07 / 2017	M. White	For Approval

**TRIGO**

**BASIC COLLECTOR INSULATION**


File name : X0001\_Drawing\_Basic Collector\_R2.0\_20170703

Date : 03 / 07 / 2017

Drawn by : Draftman  
Format : 11" x 17"


Verified by : Trigo Ingineer  
# Page : 3 / 6

4632

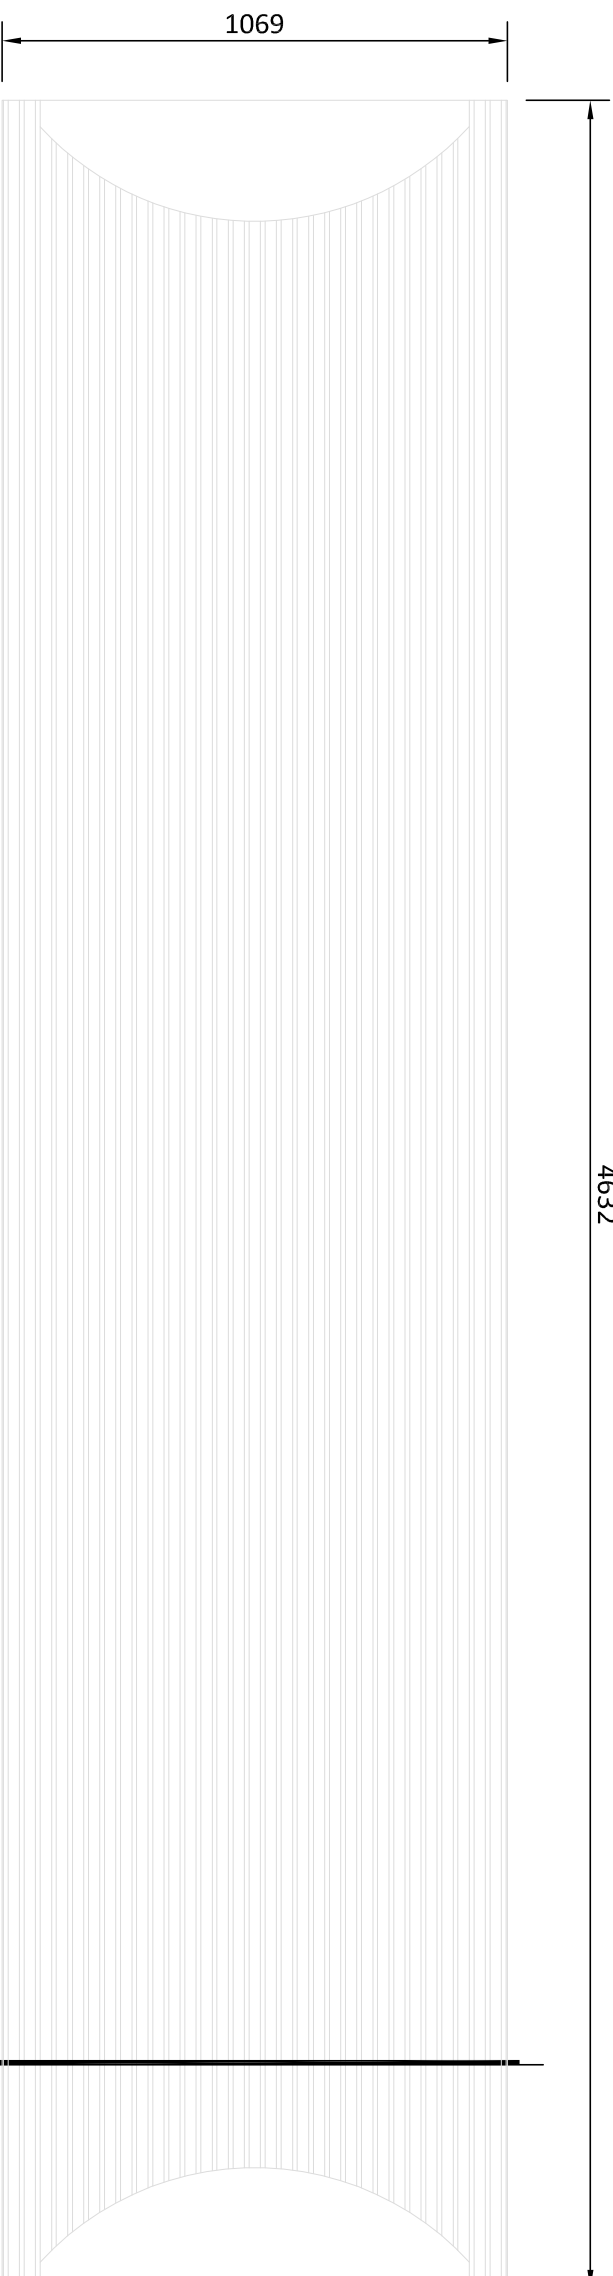

### FRESCO COLLECTOR ABSORBER ELEVATION

SCALE : 1:16

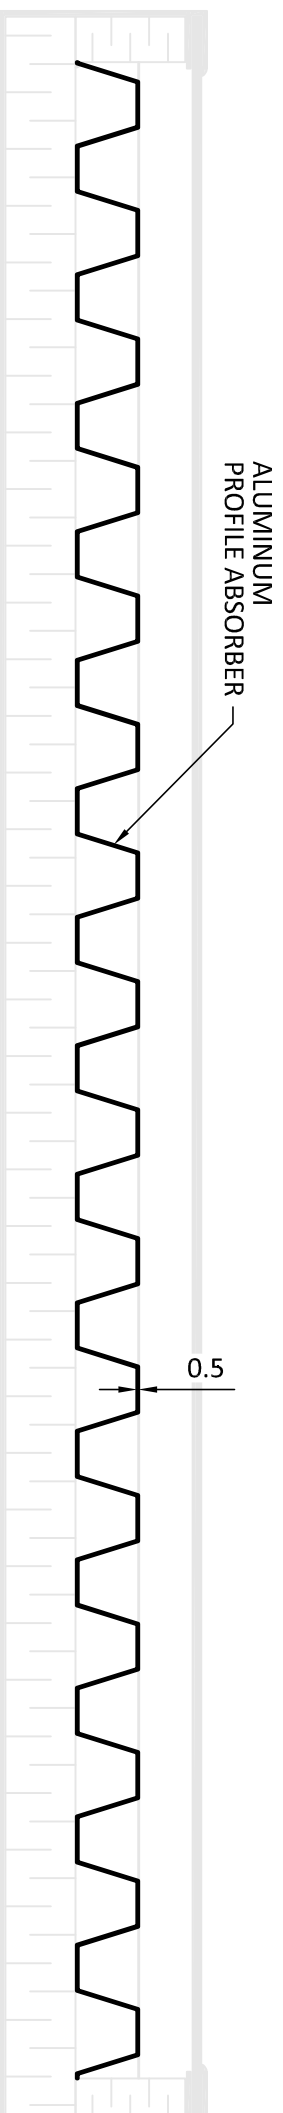

### FRESCO COLLECTOR ABSORBER DETAIL

SCALE : 1:4

A

#### Notes:

- Before starting any work, the contractor must verify all dimensions and measurements on site

#### Revisions

#	Date	Drawing by	Description
1	136 / 04 / 2017	M. White	For Approval
2	103 / 07 / 2017	M. White	For Approval

#### Project

**TRIGO**

#### Drawing

**BASIC COLLECTOR ABSORBER**

#### File name :

X0001\_Drawing\_Basic Collector\_R2.0\_20170703

#### Date :

03 / 07 / 2017

#### Drawn by :

Draftman

Format  
11" x17"

#### Verified by :

Trigo Ingineer

# Page  
4 / 6


4632

1069

SELECTIVE SURFACE

### FRESCO COLLECTOR SELECTIVE SURFACE ELEVATION

SCALE : 1:16

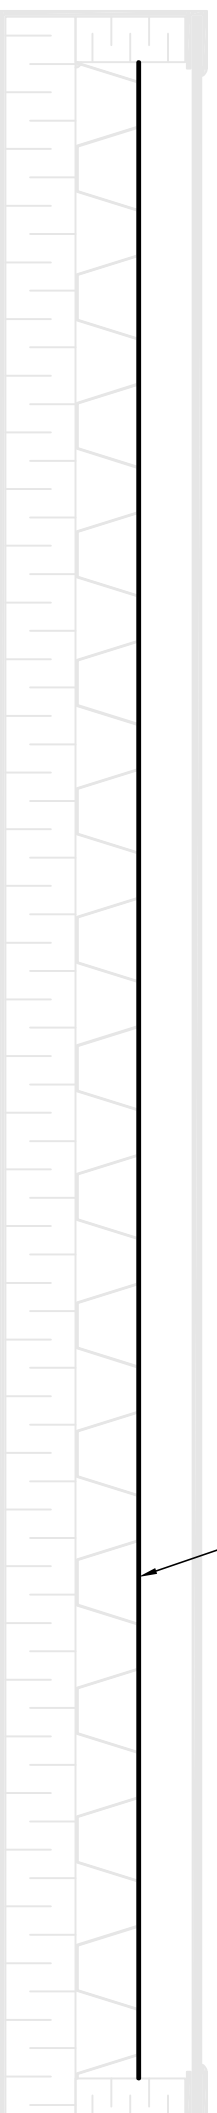

SELECTIVE SURFACE

#### Notes:

- Before starting any work, the contractor must verify all dimensions and measurements on site

A

### FRESCO COLLECTOR SELECTIVE SURFACE DETAIL

SCALE : 1:4

#### Revisions

#	Date	Drawing by	Description
1	26 / 04 / 2017	M. White	For Approval
2	03 / 07 / 2017	M. White	For Approval

Project

**TRIGO**

Drawing

**BASIC COLLECTOR SELECTIVE SURFACE**

File name :

X0001\_Drawing\_Basic Collector\_R2.0\_20170703

Date :

03 / 07 / 2017

Drawn by :

Draftman

Format  
11" x17"

Verified by :

Trigo Ingineer

# Page  
5 / 6


4684

1121

GLAZING THICKNESS OF 4.5 mm

### FRESCO COLLECTOR GLAZING ELEVATION

SCALE : 1:16

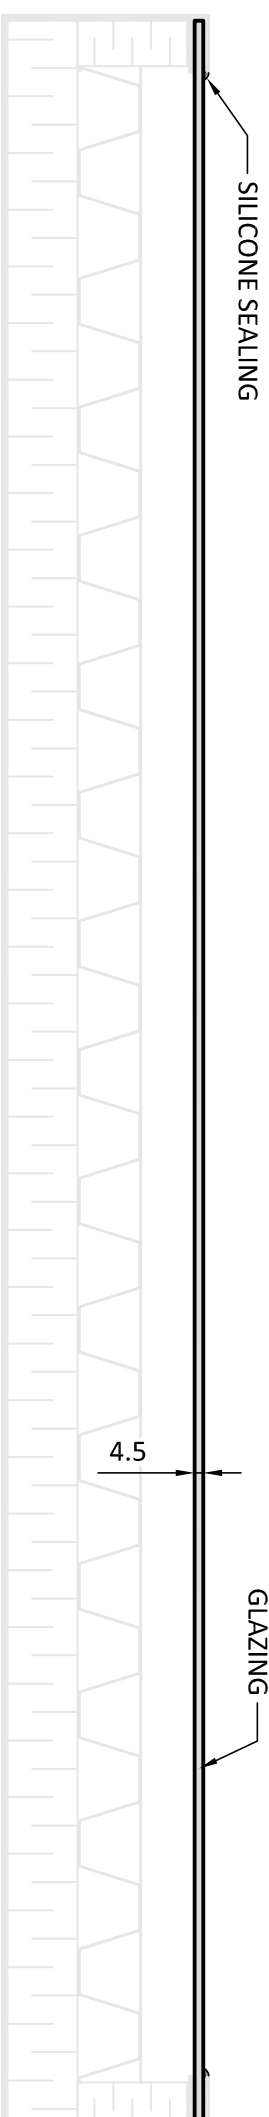

### FRESCO COLLECTOR GLAZING DETAIL

SCALE : 1:4

A

#### Notes:

- Before starting any work, the contractor must verify all dimensions and measurements on site

#### Revisions

#	Date	Drawing by	Description
1	26 / 04 / 2017	M. White	For Approval
2	03 / 07 / 2017	M. White	For Approval

#### Project

TRIGO

#### Drawing

BASIC COLLECTOR GLAZING

#### File name :

X0001\_Drawing\_Basic Collector\_R2.0\_20170703

#### Date :

03 / 07 / 2017

#### Drawn by :

Draftman

Format  
11" x 17"

#### Verified by :

Trigo Ingineer

# Page  
6 / 6